




DRIVEWAY PLAN

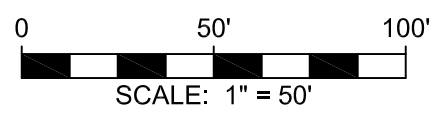

2' CONTOUR INTERVAL
ELEVATIONS ARE
REFERENCED TO NAVD88

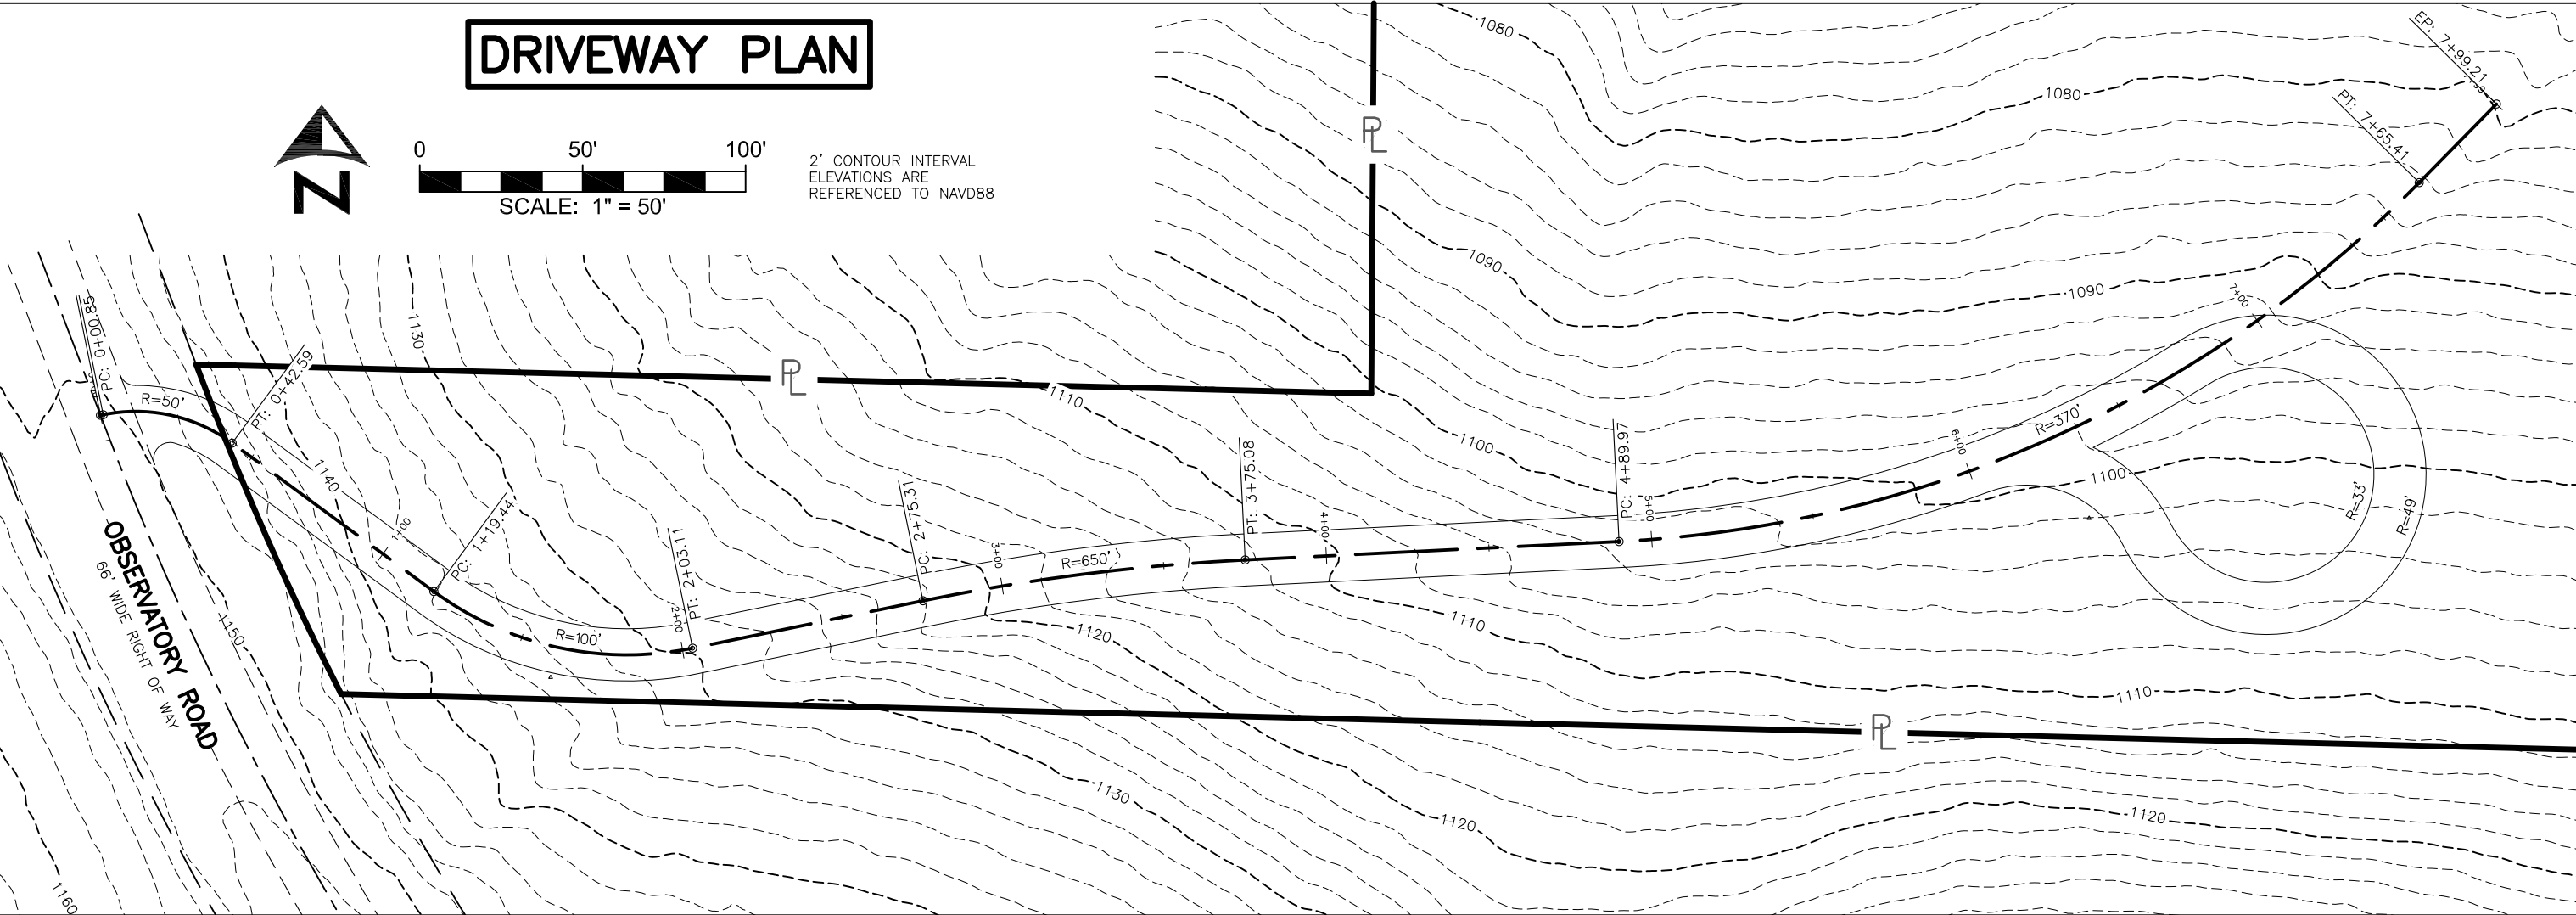

CENTERLINE PROFILE

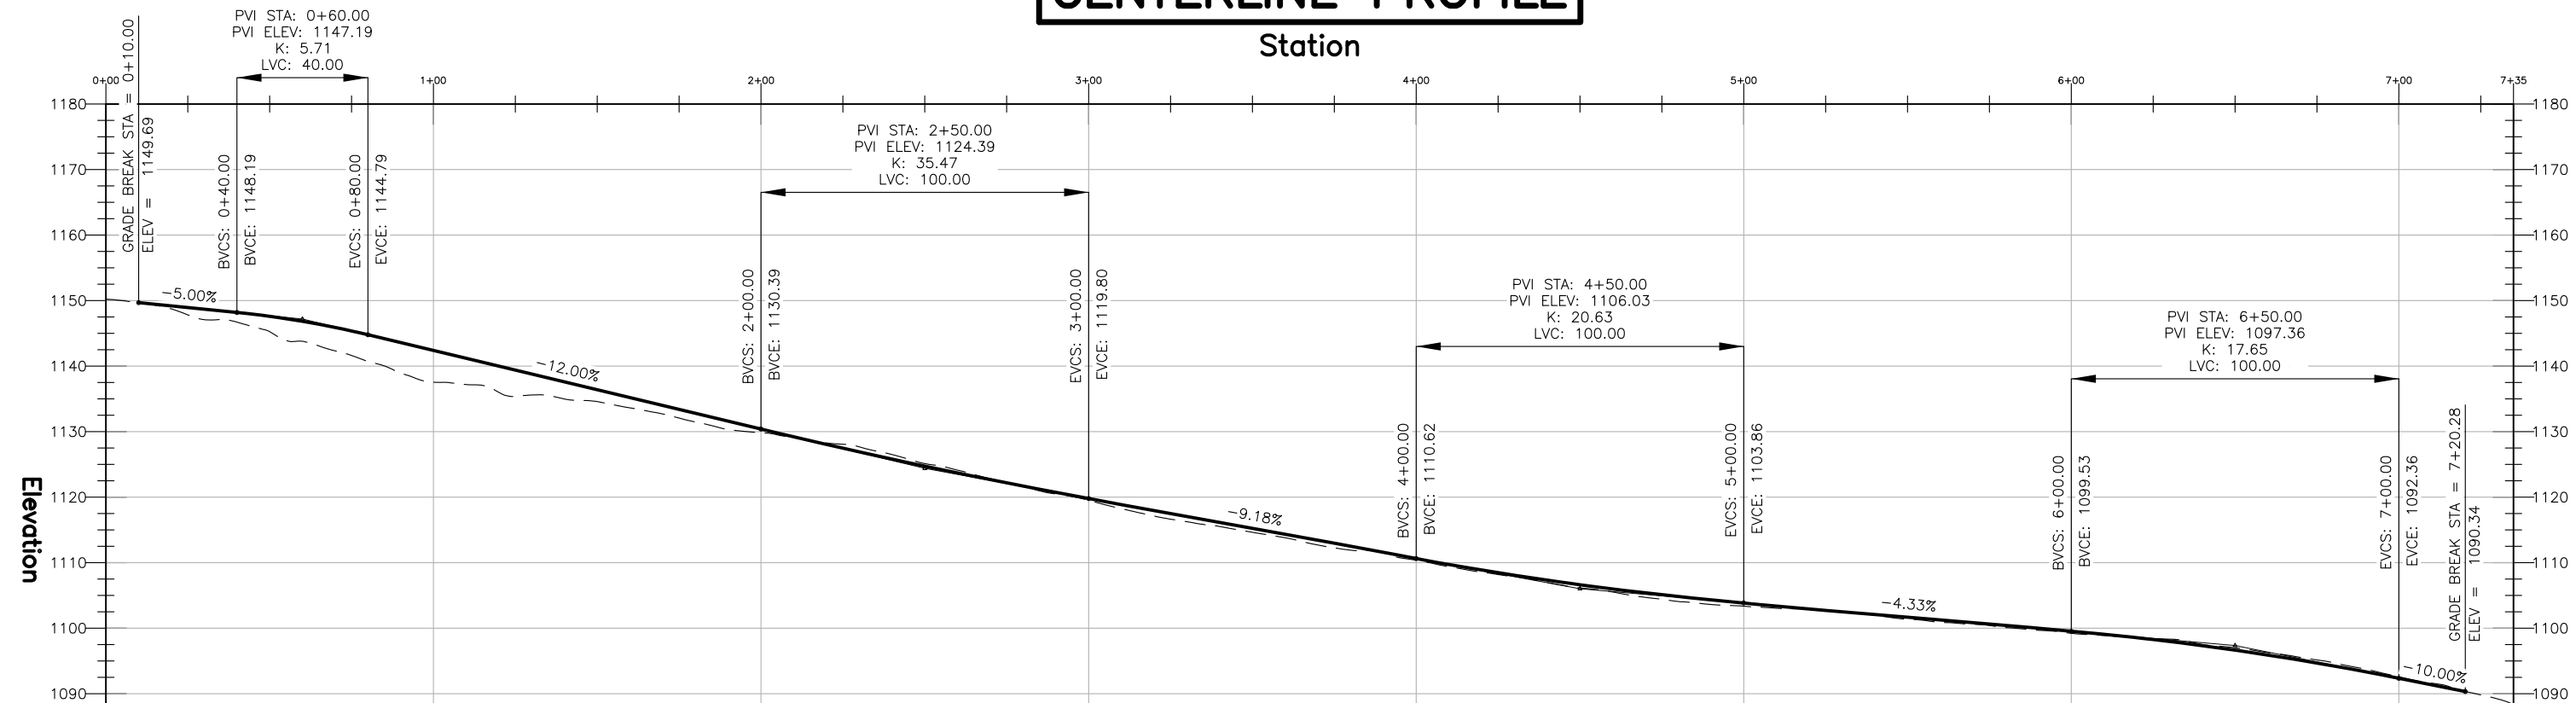

JOB#: 2008181E
DRAWN BY: MGR
FIELD CREW: JMH

DATE: 9/2/2020
REVISED:
AS-BUILT:

FULLCIRCLE
ENGINEERING & SURVEYING
3462 Spring Valley Road, Dodgeville, WI
608-935-0294 | www.fullcircleES.com

PLAN/PROFILE - RADAVICH DRIVEWAY
FIRE NO. ### OBSERVATORY ROAD
NE 1/4 SW 1/4 & NW 1/4 - SE 1/4, SECTION 16, T7N R7E, TOWN OF CROSS PLAINS, WI.

SHEET
D1